



Housing and Redevelopment Authority  
of the City of Saint Paul, Minnesota:  
Redevelopment project files

**Copyright Notice:**

This material may be protected by copyright law  
(U.S. Code, Title 17). Researchers are liable for any  
infringement. For more information, visit  
[www.mnhs.org/copyright](http://www.mnhs.org/copyright).


## PUBLIC HOUSING PROJECTS

Project Number	Project Name	Address	Square Feet	Acres	Number of Dwelling Units
Minn. 1-1	McDonough Homes	1544 Timberlake Road	3,029,884	69.56	520
Minn. 1-2	Roosevelt Homes	1575 Ames Avenue	1,337,385	30.80	320
Minn. 1-3	Mt. Airy Homes	200 East Arch	1,347,457	30.91	448
Minn. 1-4	McDonough Addition	1544 Timberlake Road	266,674	6.12	42
Minn. 1-5	Central Apartments	554 Central Avenue	221,965	5.10	186
Minn. 1-6	Valley Apartments	261 East University Avenue	172,860	3.97	200
Minn. 1-7	Neill Apartments	325 Laurel Avenue	48,170	1.63	155
Minn. 1-8A	McDonough -- Second Addition	1544 Timberlake Road	232,448	5.34	54
Minn. 1-8B	Mt. Airy Addition	200 East Arch	61,472	1.41	22
Minn. 1-9	Dunedin Terrace	469 Ada Street	404,586	9.31	233
Minn. 1-10	Mt. Airy Rehabilitation	200 East Arch	70,218	1.61	9
			7,193,079	165.76	2,189
		IN PLANNING STAGE			
Minn. 1-11	899 South Cleveland	Cleveland Avenue and Village Lane	157,750	3.62	141
Minn. 1-14	1300 Wilson	Wilson Avenue near Johnson Parkway	94,140	2.16	187
Minn. 1-15	727 Front	Front Avenue and Grotto Street	179,310	4.11	151

DWELLING UNIT DISTRIBUTION  
PUBLIC HOUSING PROJECTS

D W E L L I N G   U N I T   S I Z E S

PROJECT NAME AND NUMBER	ZERO OR EFFICIENCY	1 BEDROOM	2 BEDROOM	3 BEDROOM	4 BEDROOM	5 BEDROOM	TOTAL NO. OF D. U.'S	NUMBER OF BEDROOMS
McDonough Homes and Additions Minn. 1-1/4/8A	0	112	256	160	60	28	616	1484
Roosevelt Homes Minn. 1-2	0	70	160	68	22	0	320	682
Mt. Airy Homes and Addition Minn. 1-3/8B	19	101	110	172	48	20	470	1148
Central Apts. and Dups. Minn. 1-5	71	72	1	12	8	22	186	323
Valley Apartments Minn. 1-6	100	99	0	1	0	0	200	202
Neill Apts. & West Side Dups. Minn. 1-7	66	72	10	7	0	0	155	179
Dunedin Terrace Minn. 1-9	0	114	17	24	36	12	233	454
Mt. Airy Rehab. Minn. 1-10			9				9	18
TOTALS	256	670	563	444	174	82	2189	4490

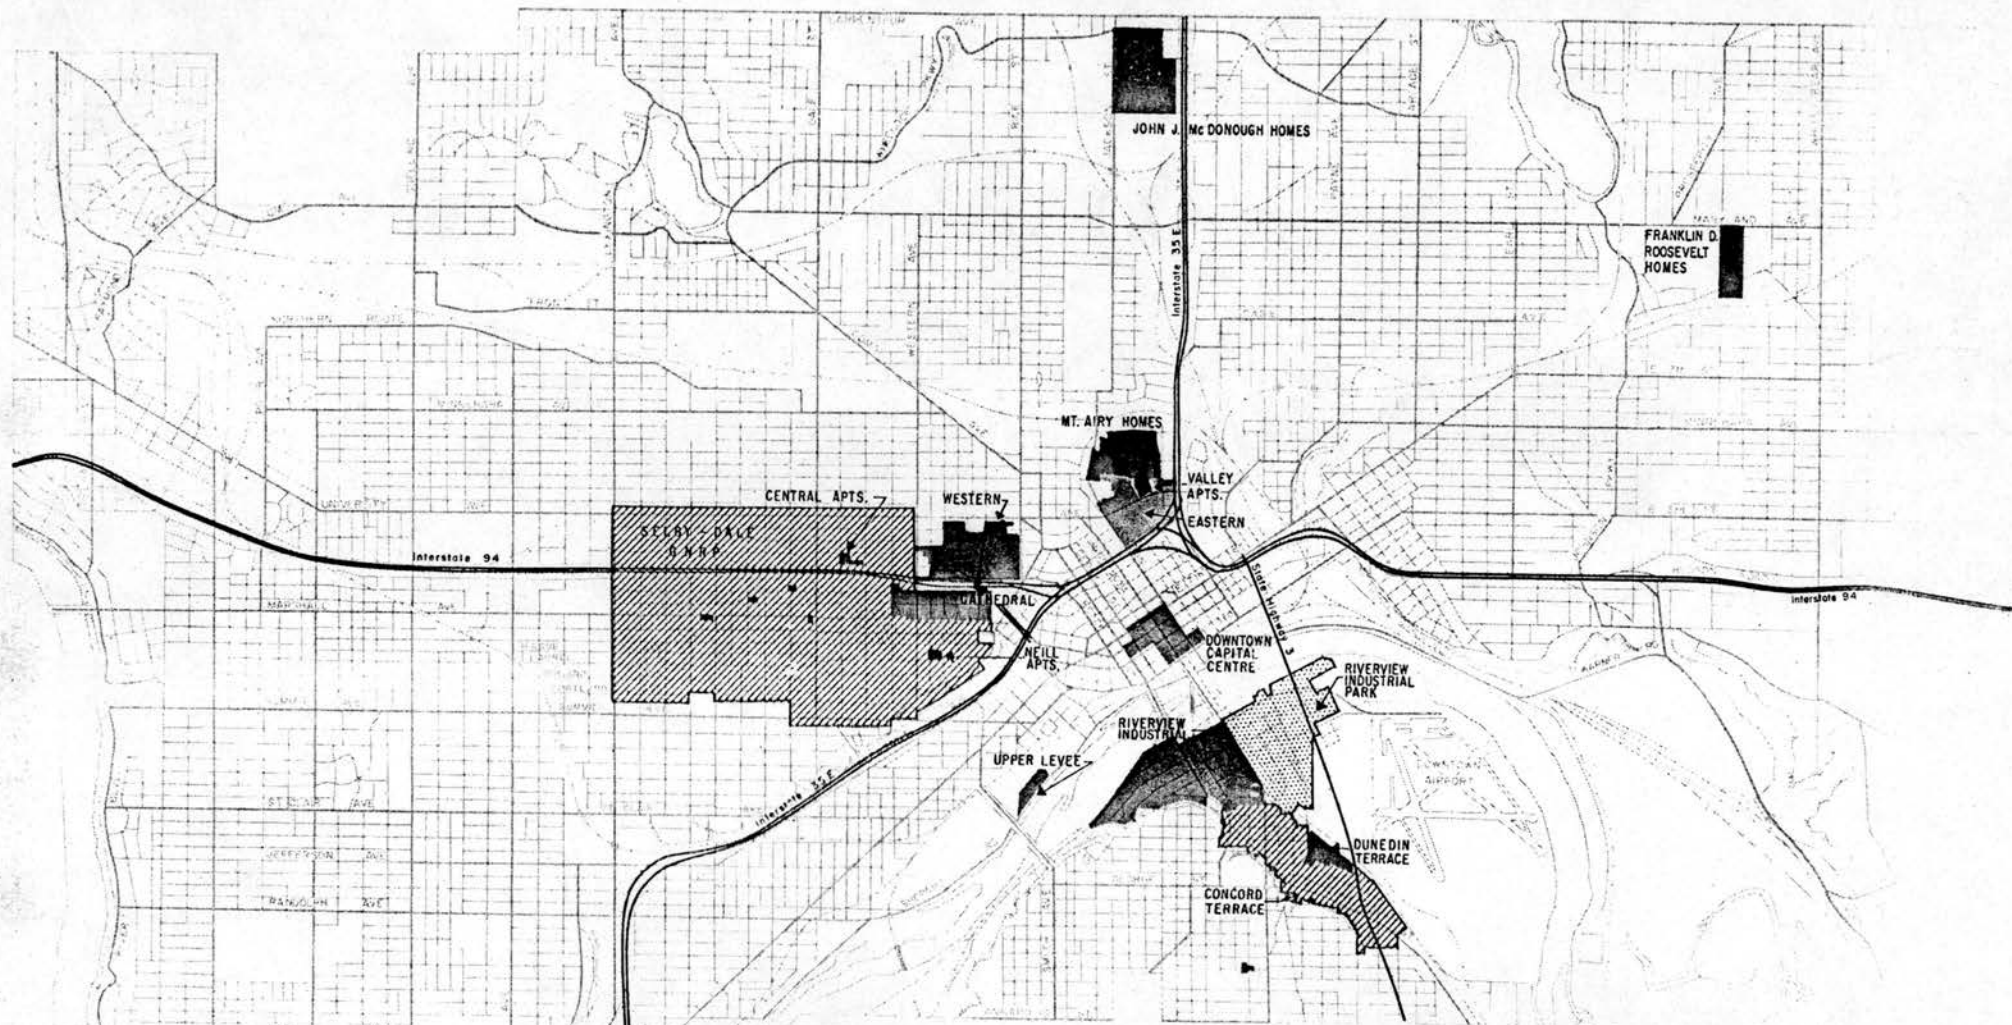

# SAINT PAUL REDEVELOPMENT & PUBLIC HOUSING PROJECTS

Urban Renewal in Development



Urban Renewal in Planning



Public Housing



Port Authority Project  
in Development



0 1000 2000 3000 4000 5000  
SCALE IN FEET

HOUSING AND REDEVELOPMENT AUTHORITY  
OF THE CITY OF SAINT PAUL, MINNESOTA

SEPTEMBER, 1966

